


Legend

- 32 Suggested House Width (feet)
- 12.22 Lot Frontage (meters)
- ◆ Fire Hydrant
- ★ Light Standard
- ▲ Pedestal
- Transformer
- D Driveway Location
- ☒ Mailbox Location
- Trees
- Chain Link Fence
- ⋯ Wood Fence

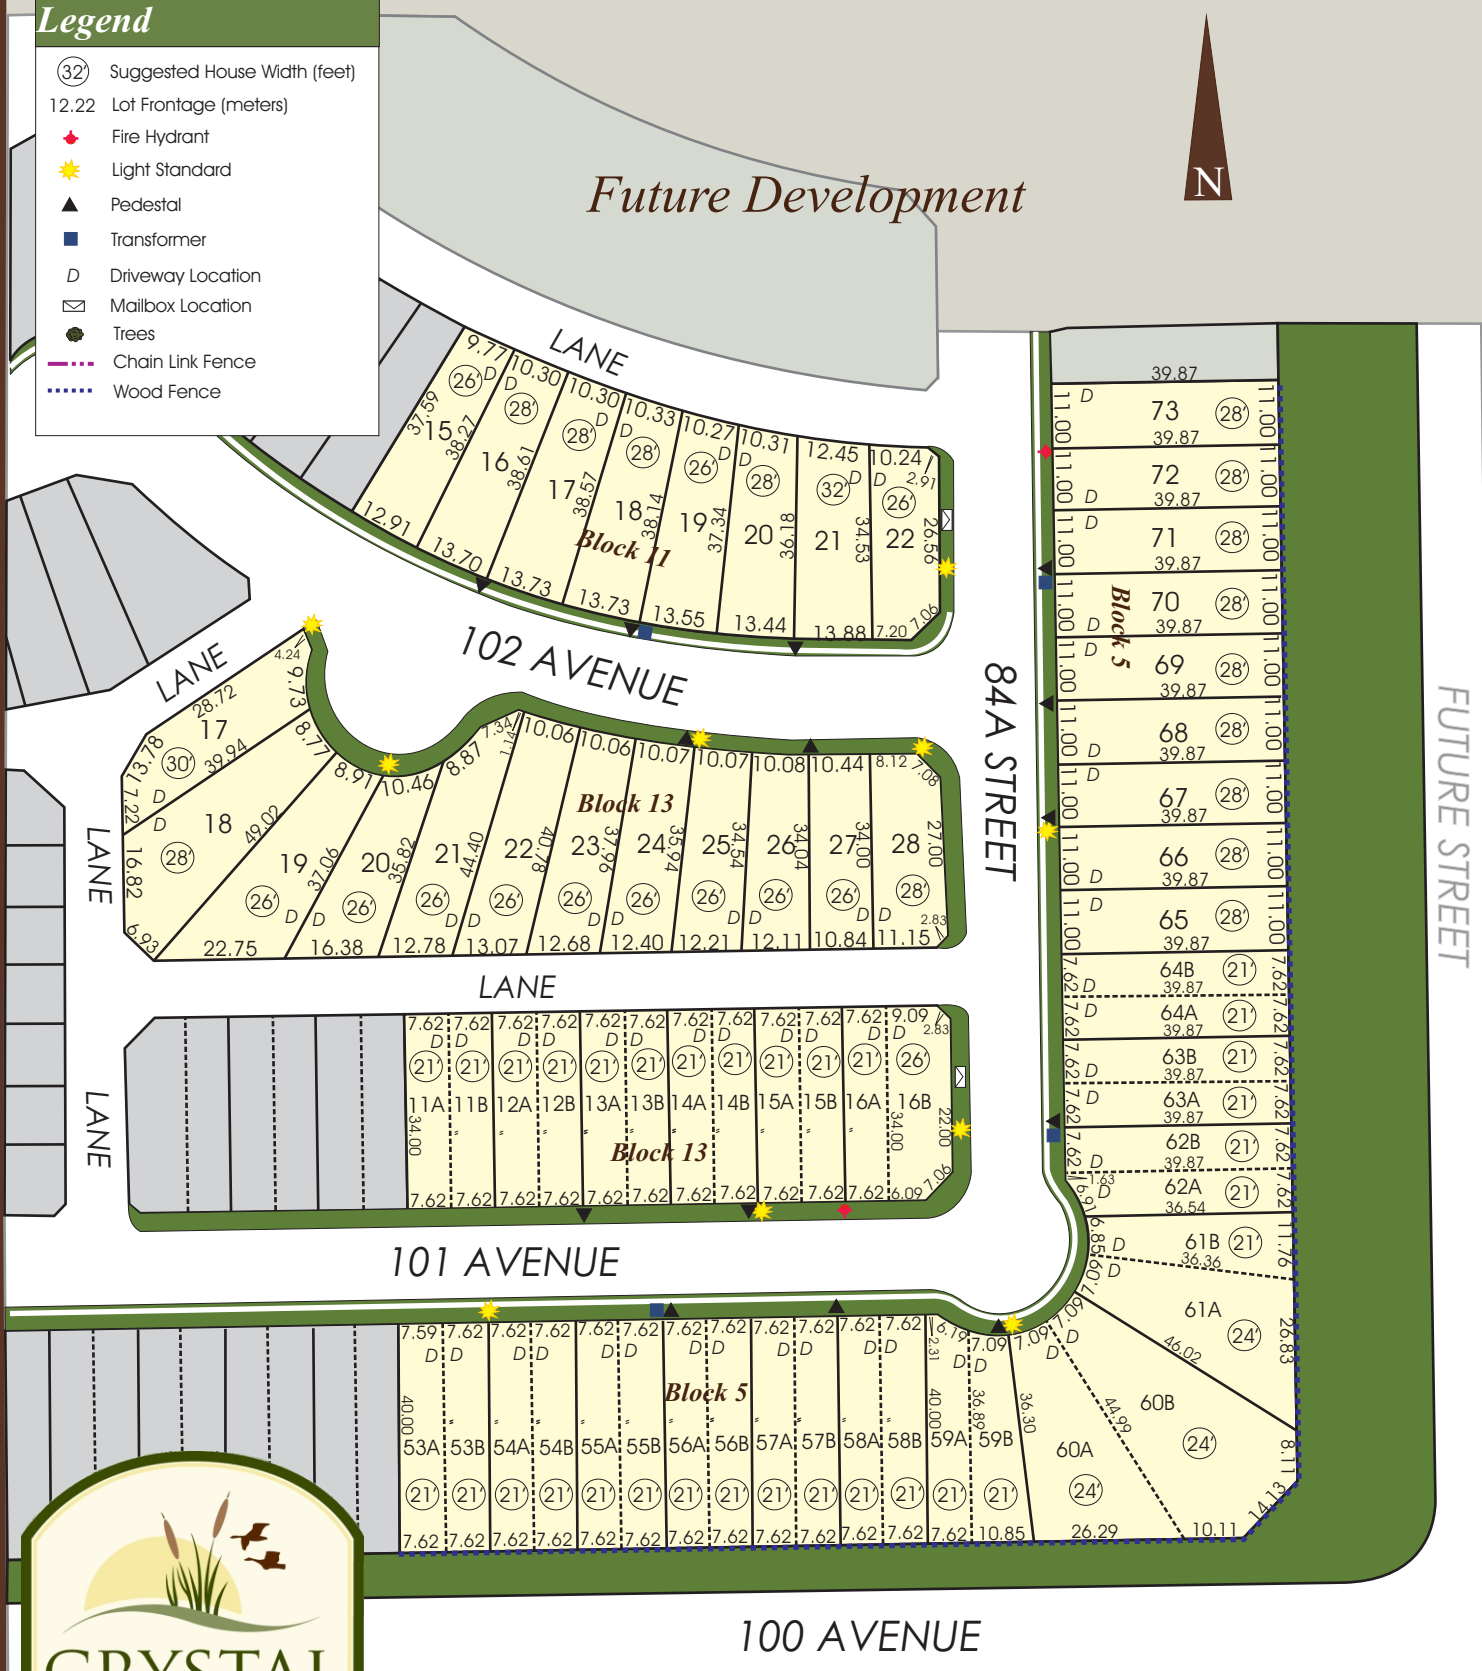

Future Development



This map is an artists conceptual rendering only, and is not to scale. Please refer to the approved legal plan, grading plan and engineering plans for exact dimensions, lot boundaries and street hardware placement.